

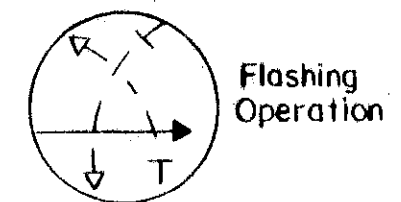
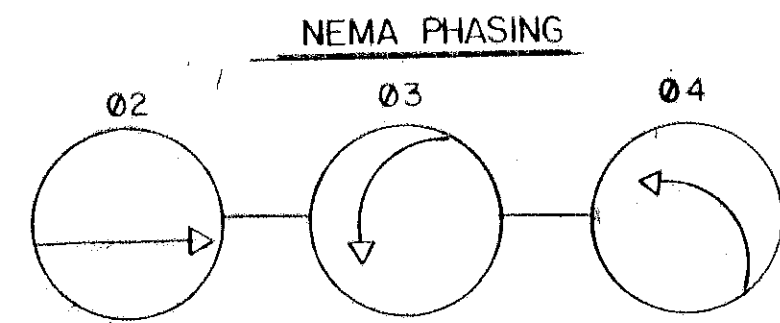


12" SIGNALS

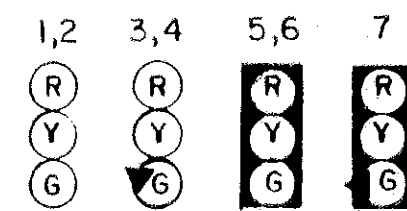

NEMA PHASING NOTES

- PHASES ASSOCIATED BY A DASHED LINE WILL OPERATE CONCURRENTLY.
- PHASES ASSOCIATED BY A SOLID LINE WILL NOT OPERATE CONCURRENTLY.

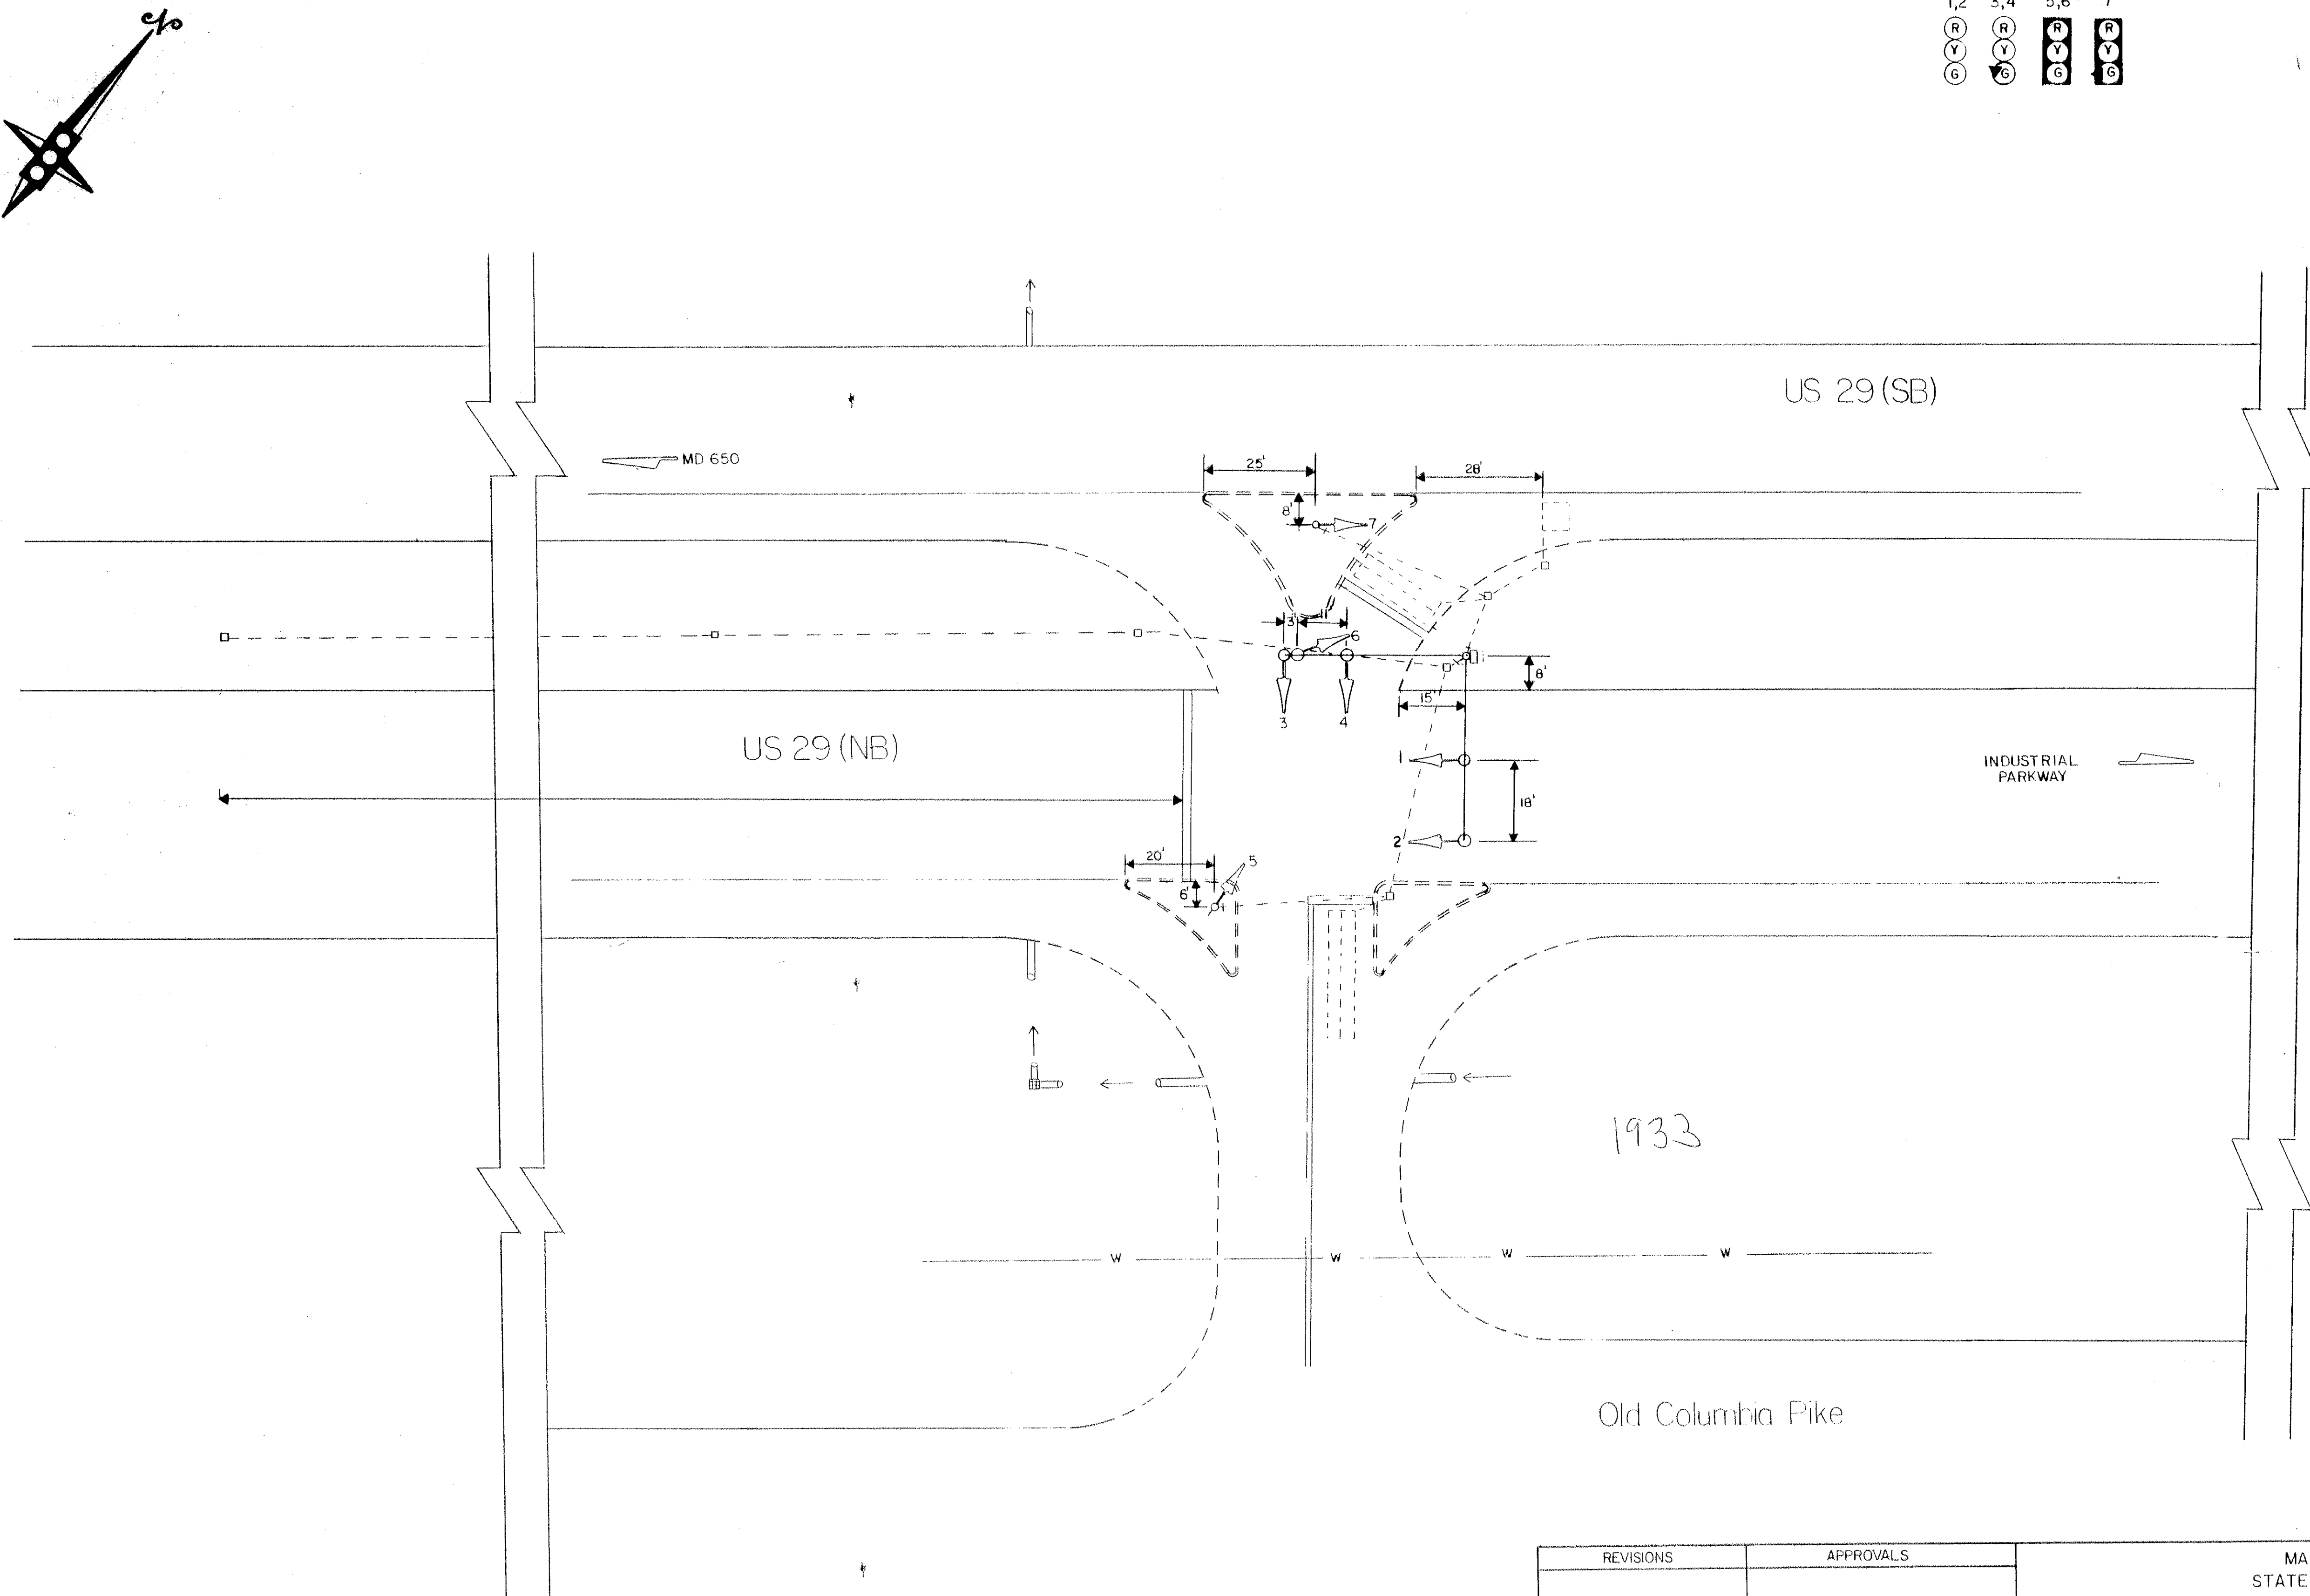

<p>REVISIONS</p>		<p>APPROVALS</p>		<p>MARYLAND DEPARTMENT OF TRANSPORTATION STATE HIGHWAY ADMINISTRATION - OFFICE OF TRAFFIC BUREAU OF TRAFFIC ENGINEERING</p>	
		<p>CHIEF, DESIGN SECTION</p>		<p>US 29 at INDUSTRIAL PKWY (SLIP RAMP)</p>	
		<p>ASST. DISTRICT ENGINEER, TRAFFIC</p>		<p>DRAWN BY: John J. Dirndorfer</p>	
		<p>CHIEF, BUREAU OF TRAFFIC ENGINEERING</p>		<p>DES. BY:</p>	
		<p>DEPUTY CHIEF ENGINEER, OFFICE OF TRAFFIC</p>		<p>CHK. BY:</p>	
				<p>F.A.P. NO.</p>	
				<p>S.H.A. NO. M-499-501-376</p>	
				<p>TS/FILE NO.</p>	
				<p>TS-2236</p>	
				<p>COUNTY: MONTGOMERY</p>	
				<p>SCALE: 1"=20' DATE: 10-7-86</p>	
				<p>SHEET NO. OF</p>	

15003906.19